


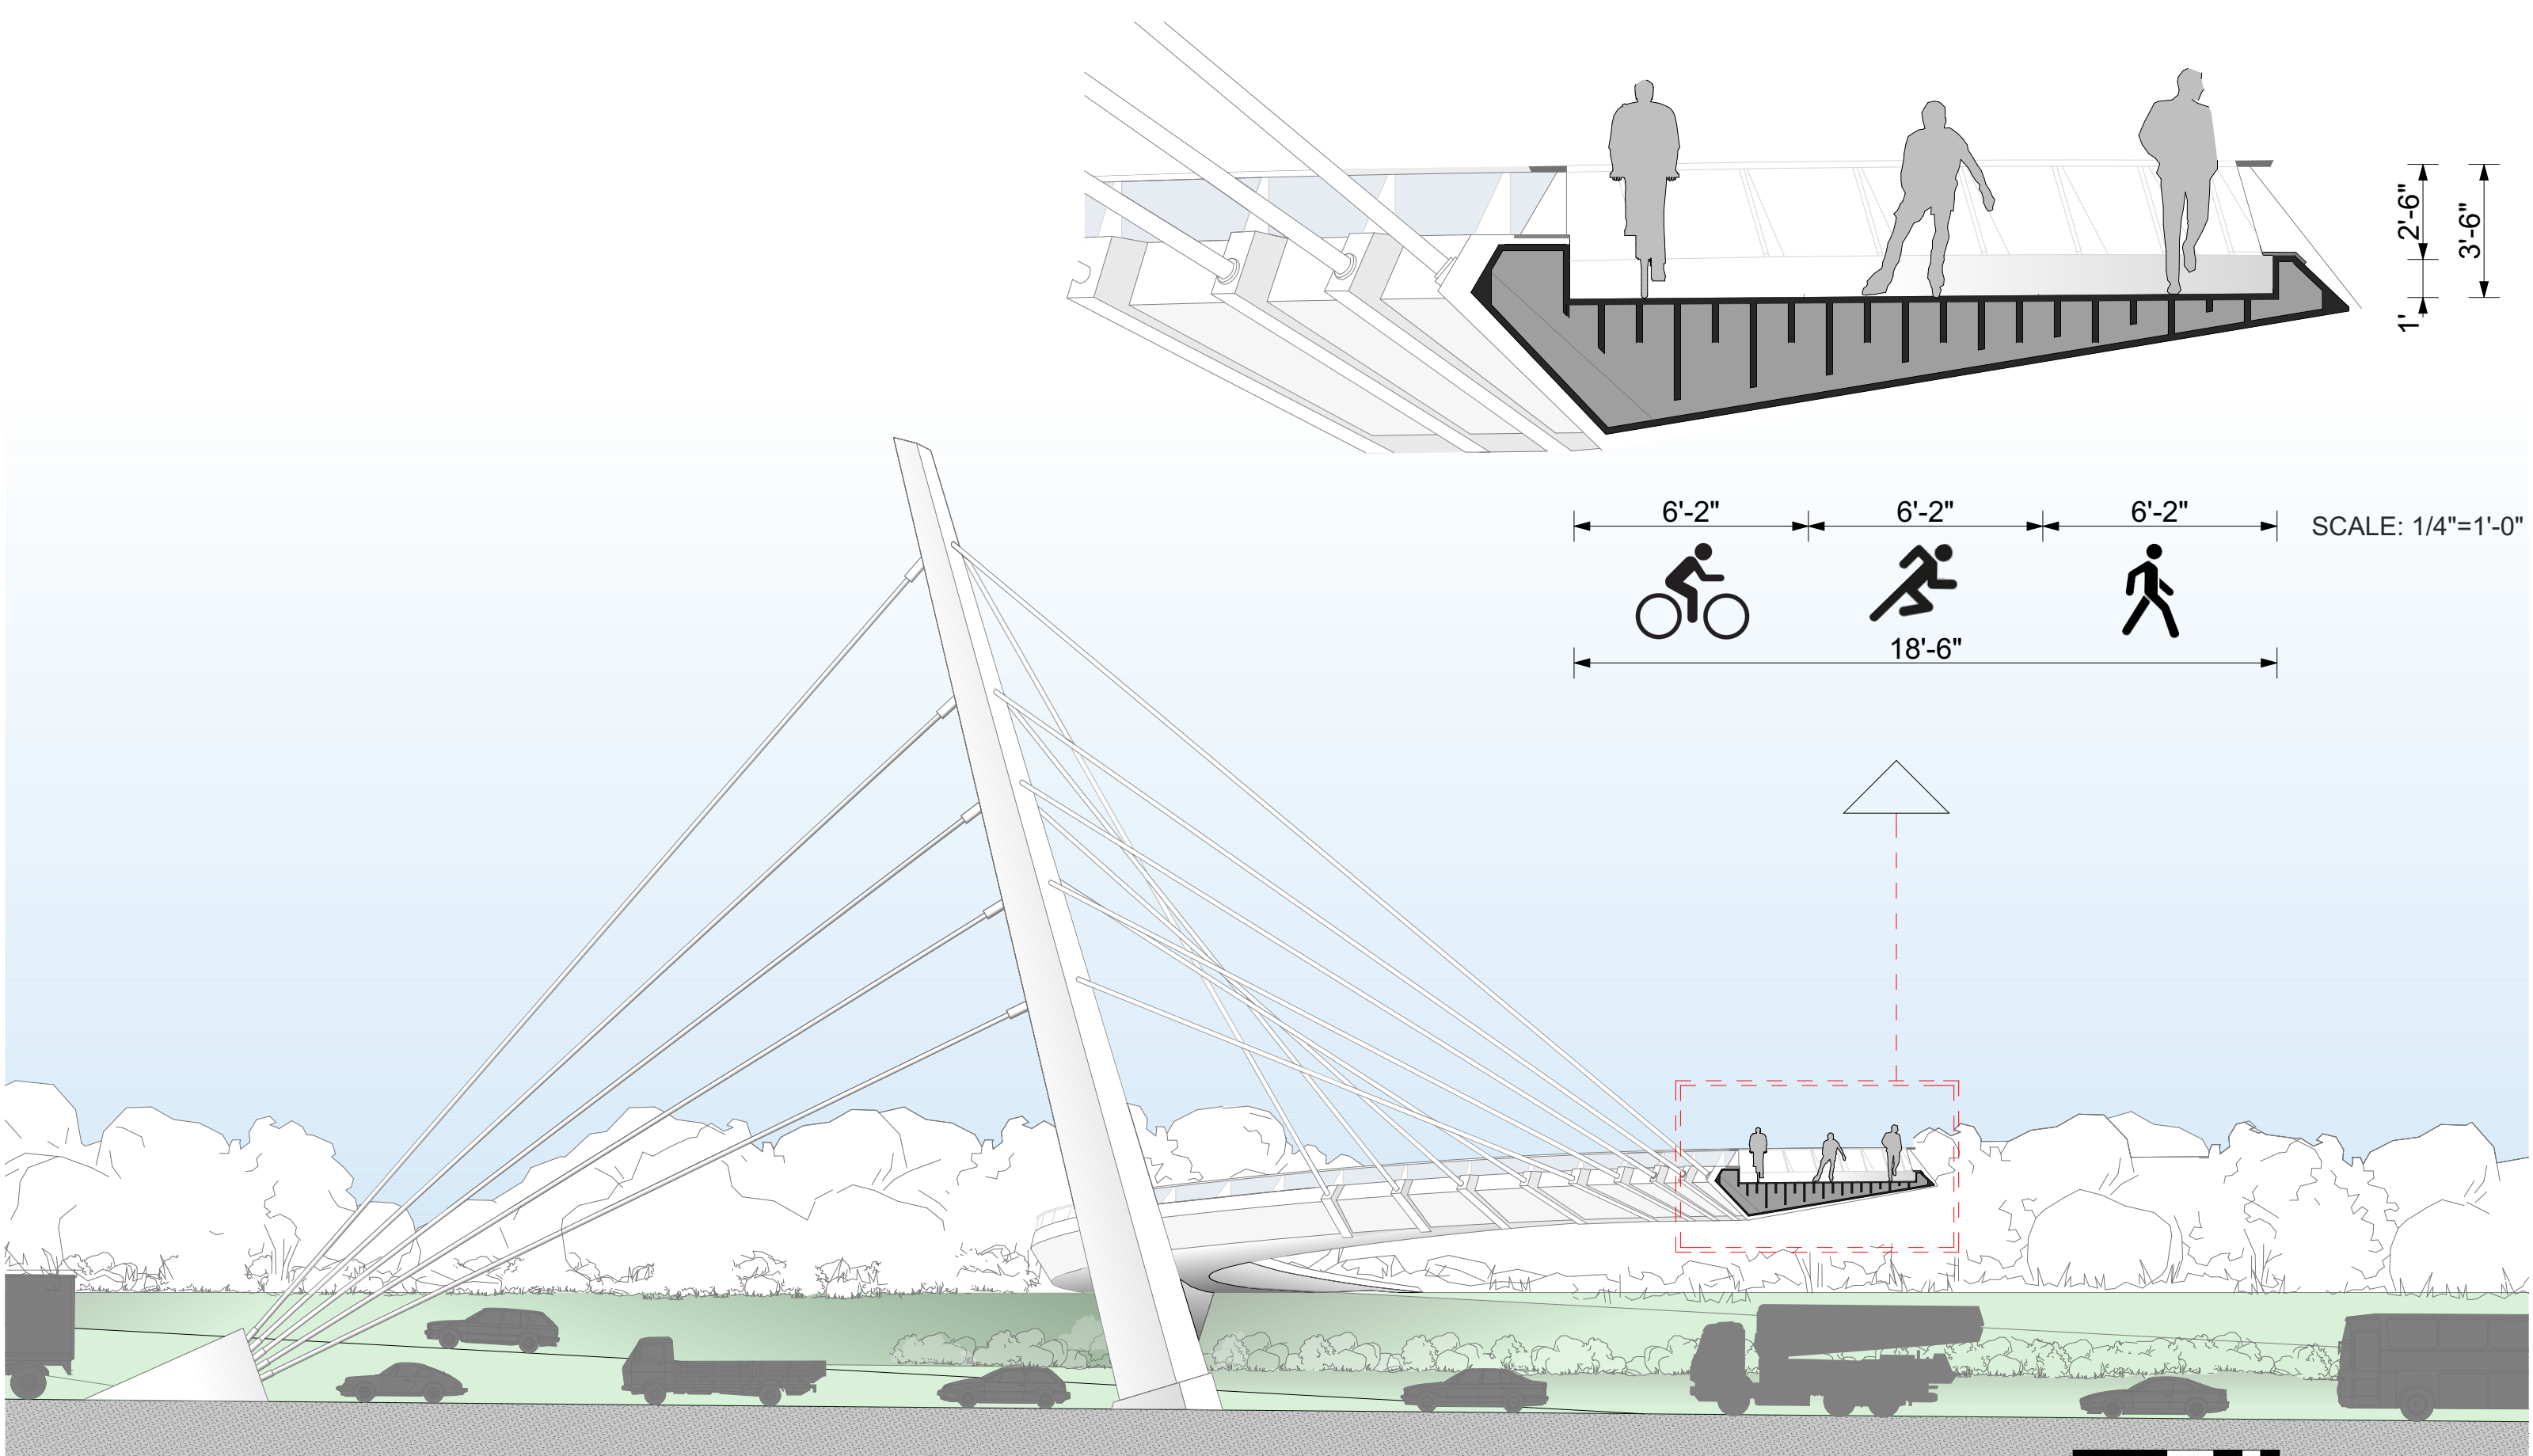

SCALE: 1/16"=1'-0"

**SECTION OF PEDESTRIAN CROSSING OVER I-5
CONNECTING TO CLACKMAS STREET**

