



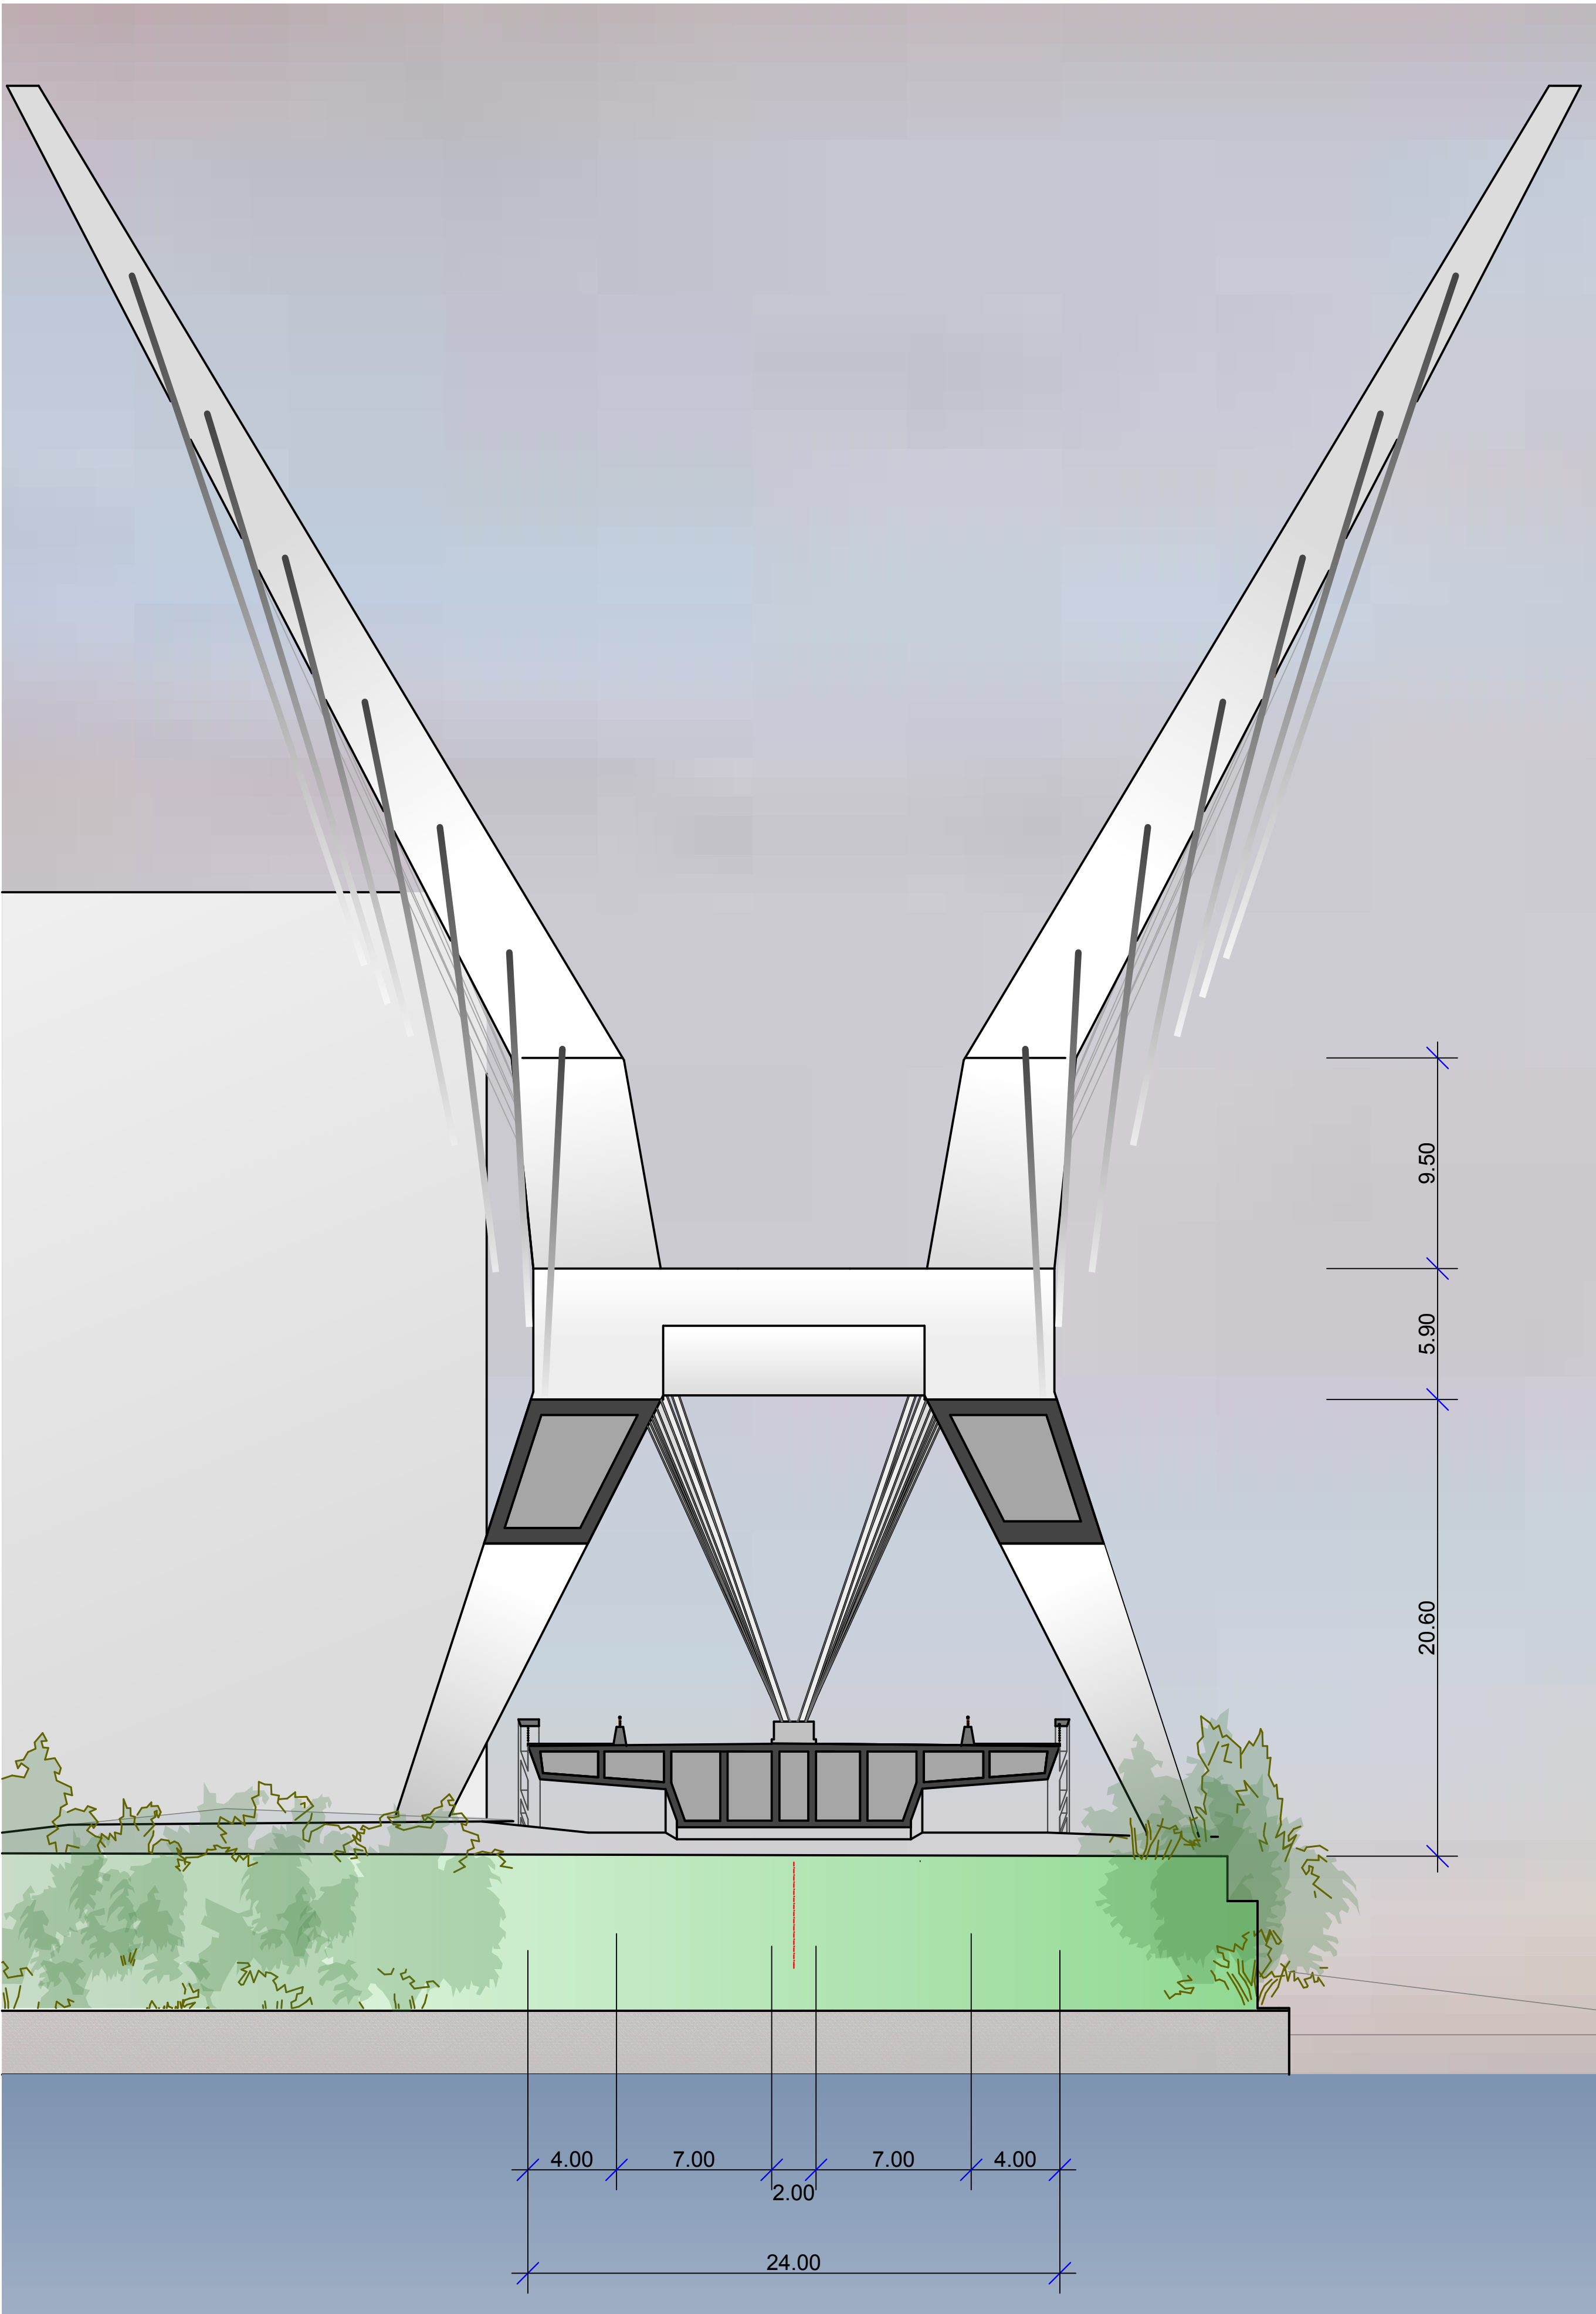

CROSS SECTION

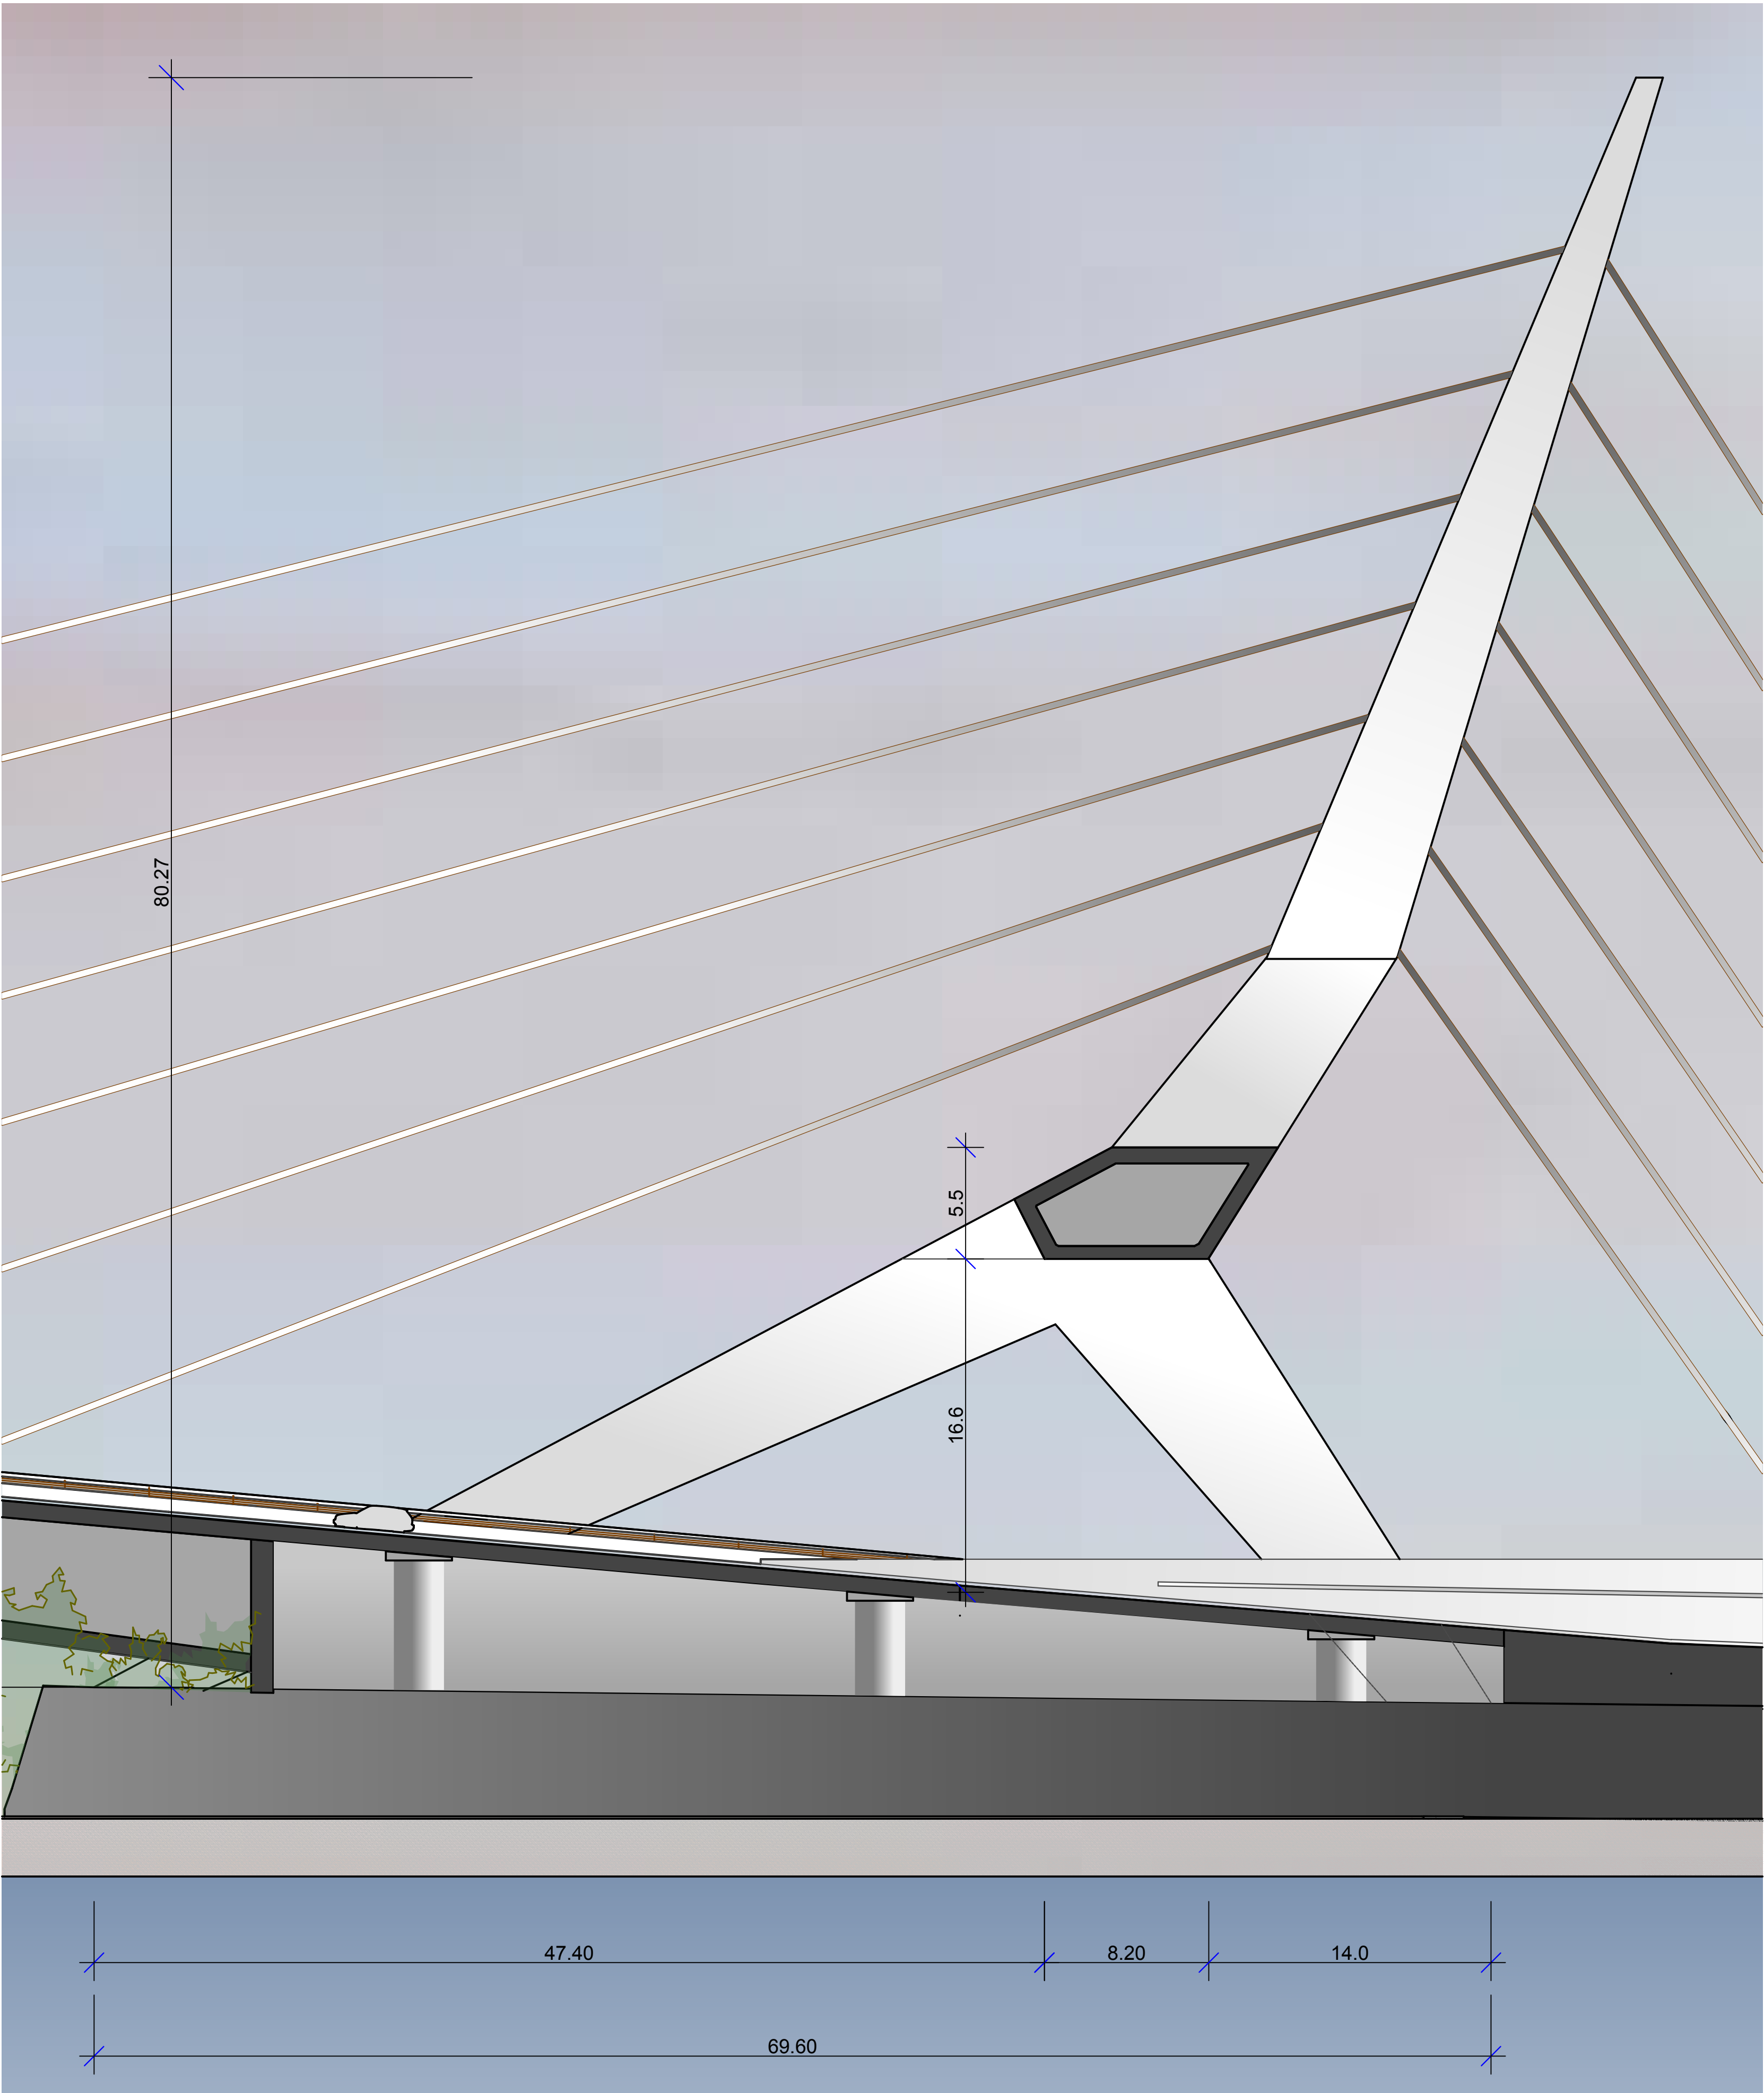

LONGITUDINAL SECTION

